




REV	DATE

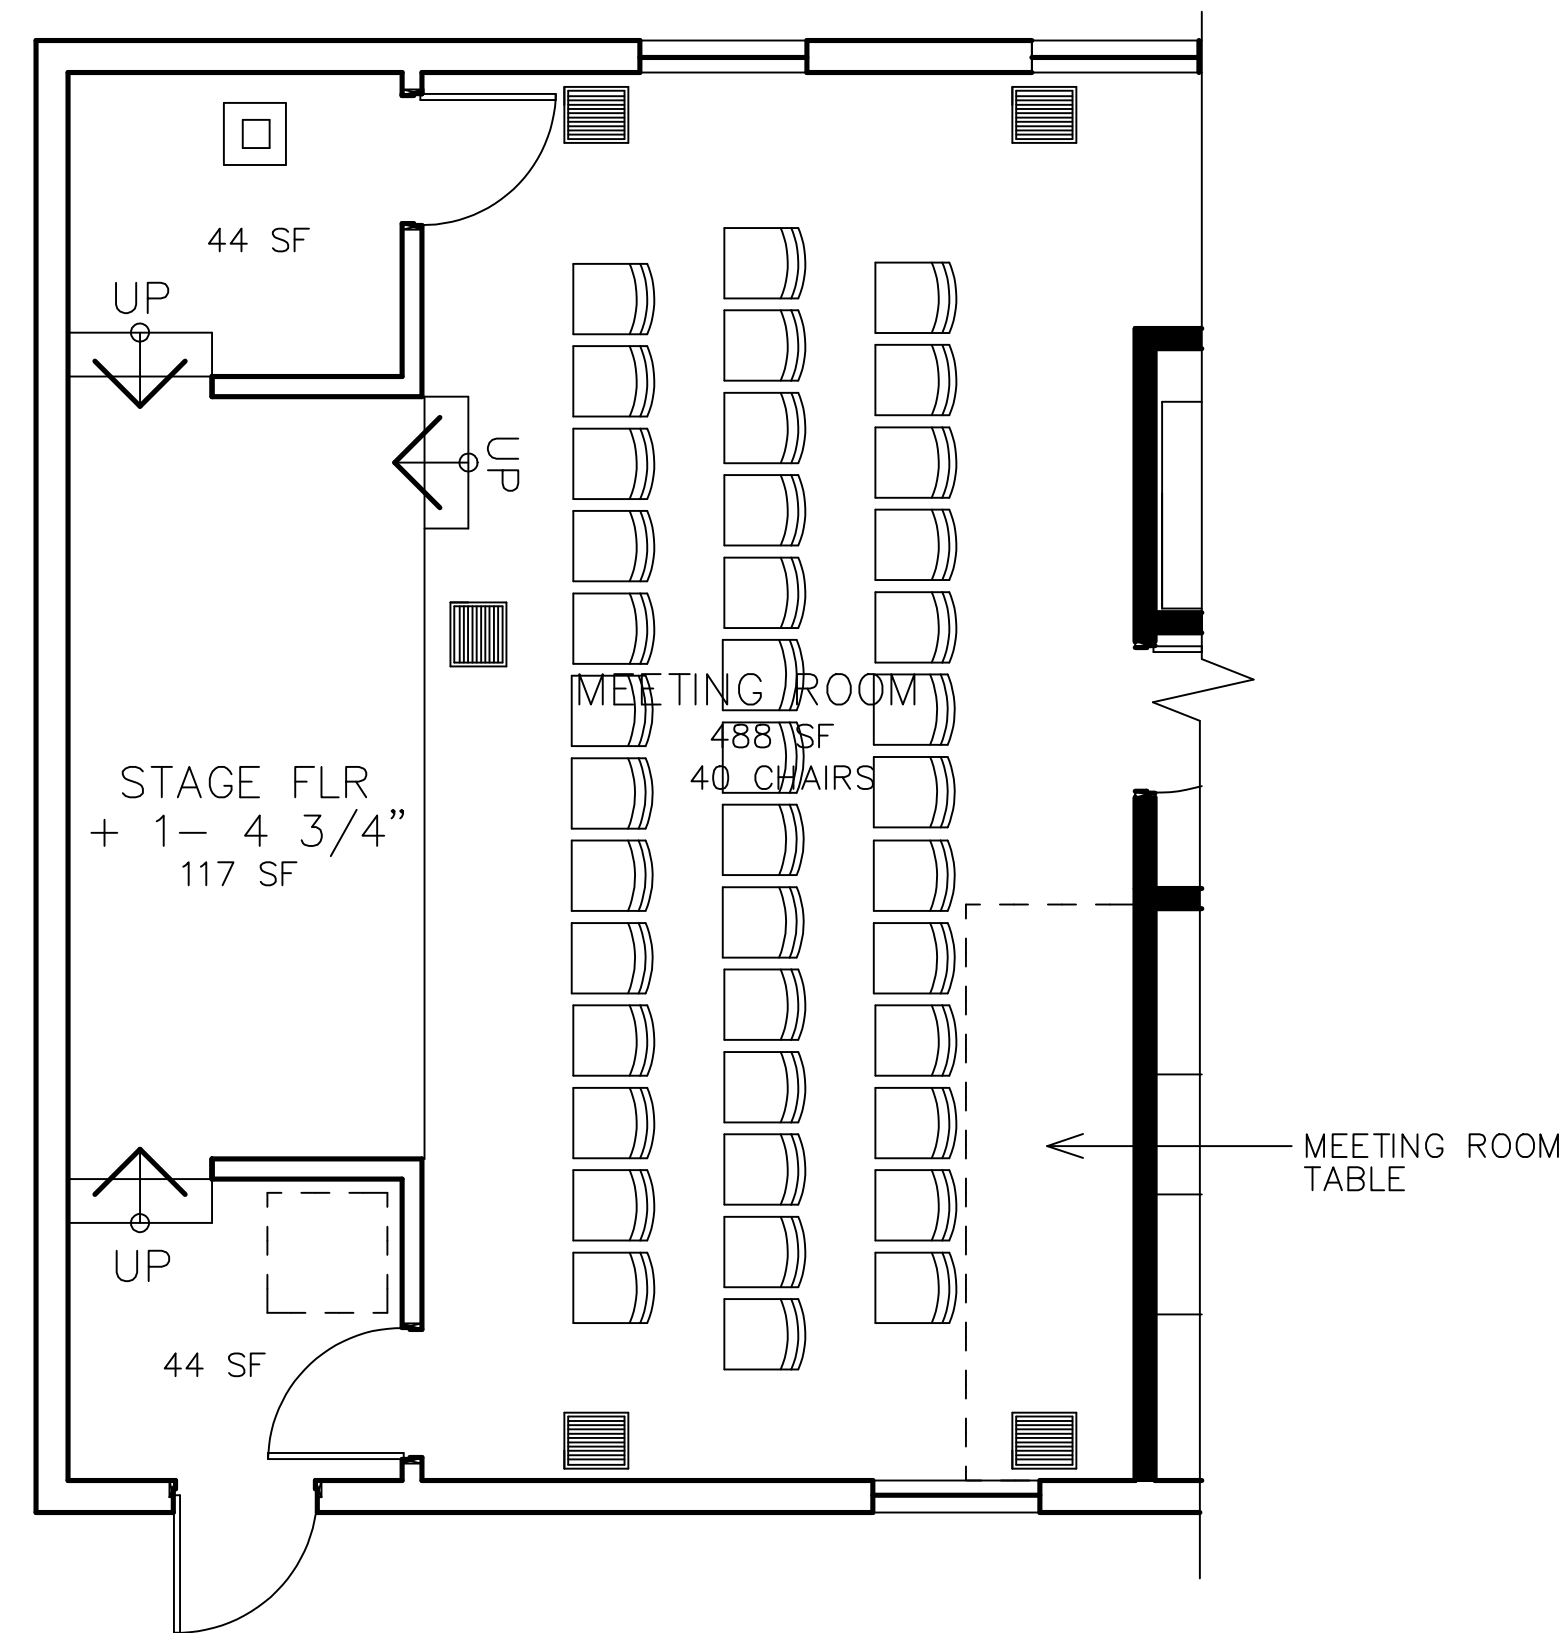


1B  
A1 UPPER LEVEL PARTIAL PLAN- MTG ROOM SEATING  
SCALE: 1/4" = 1'-0"

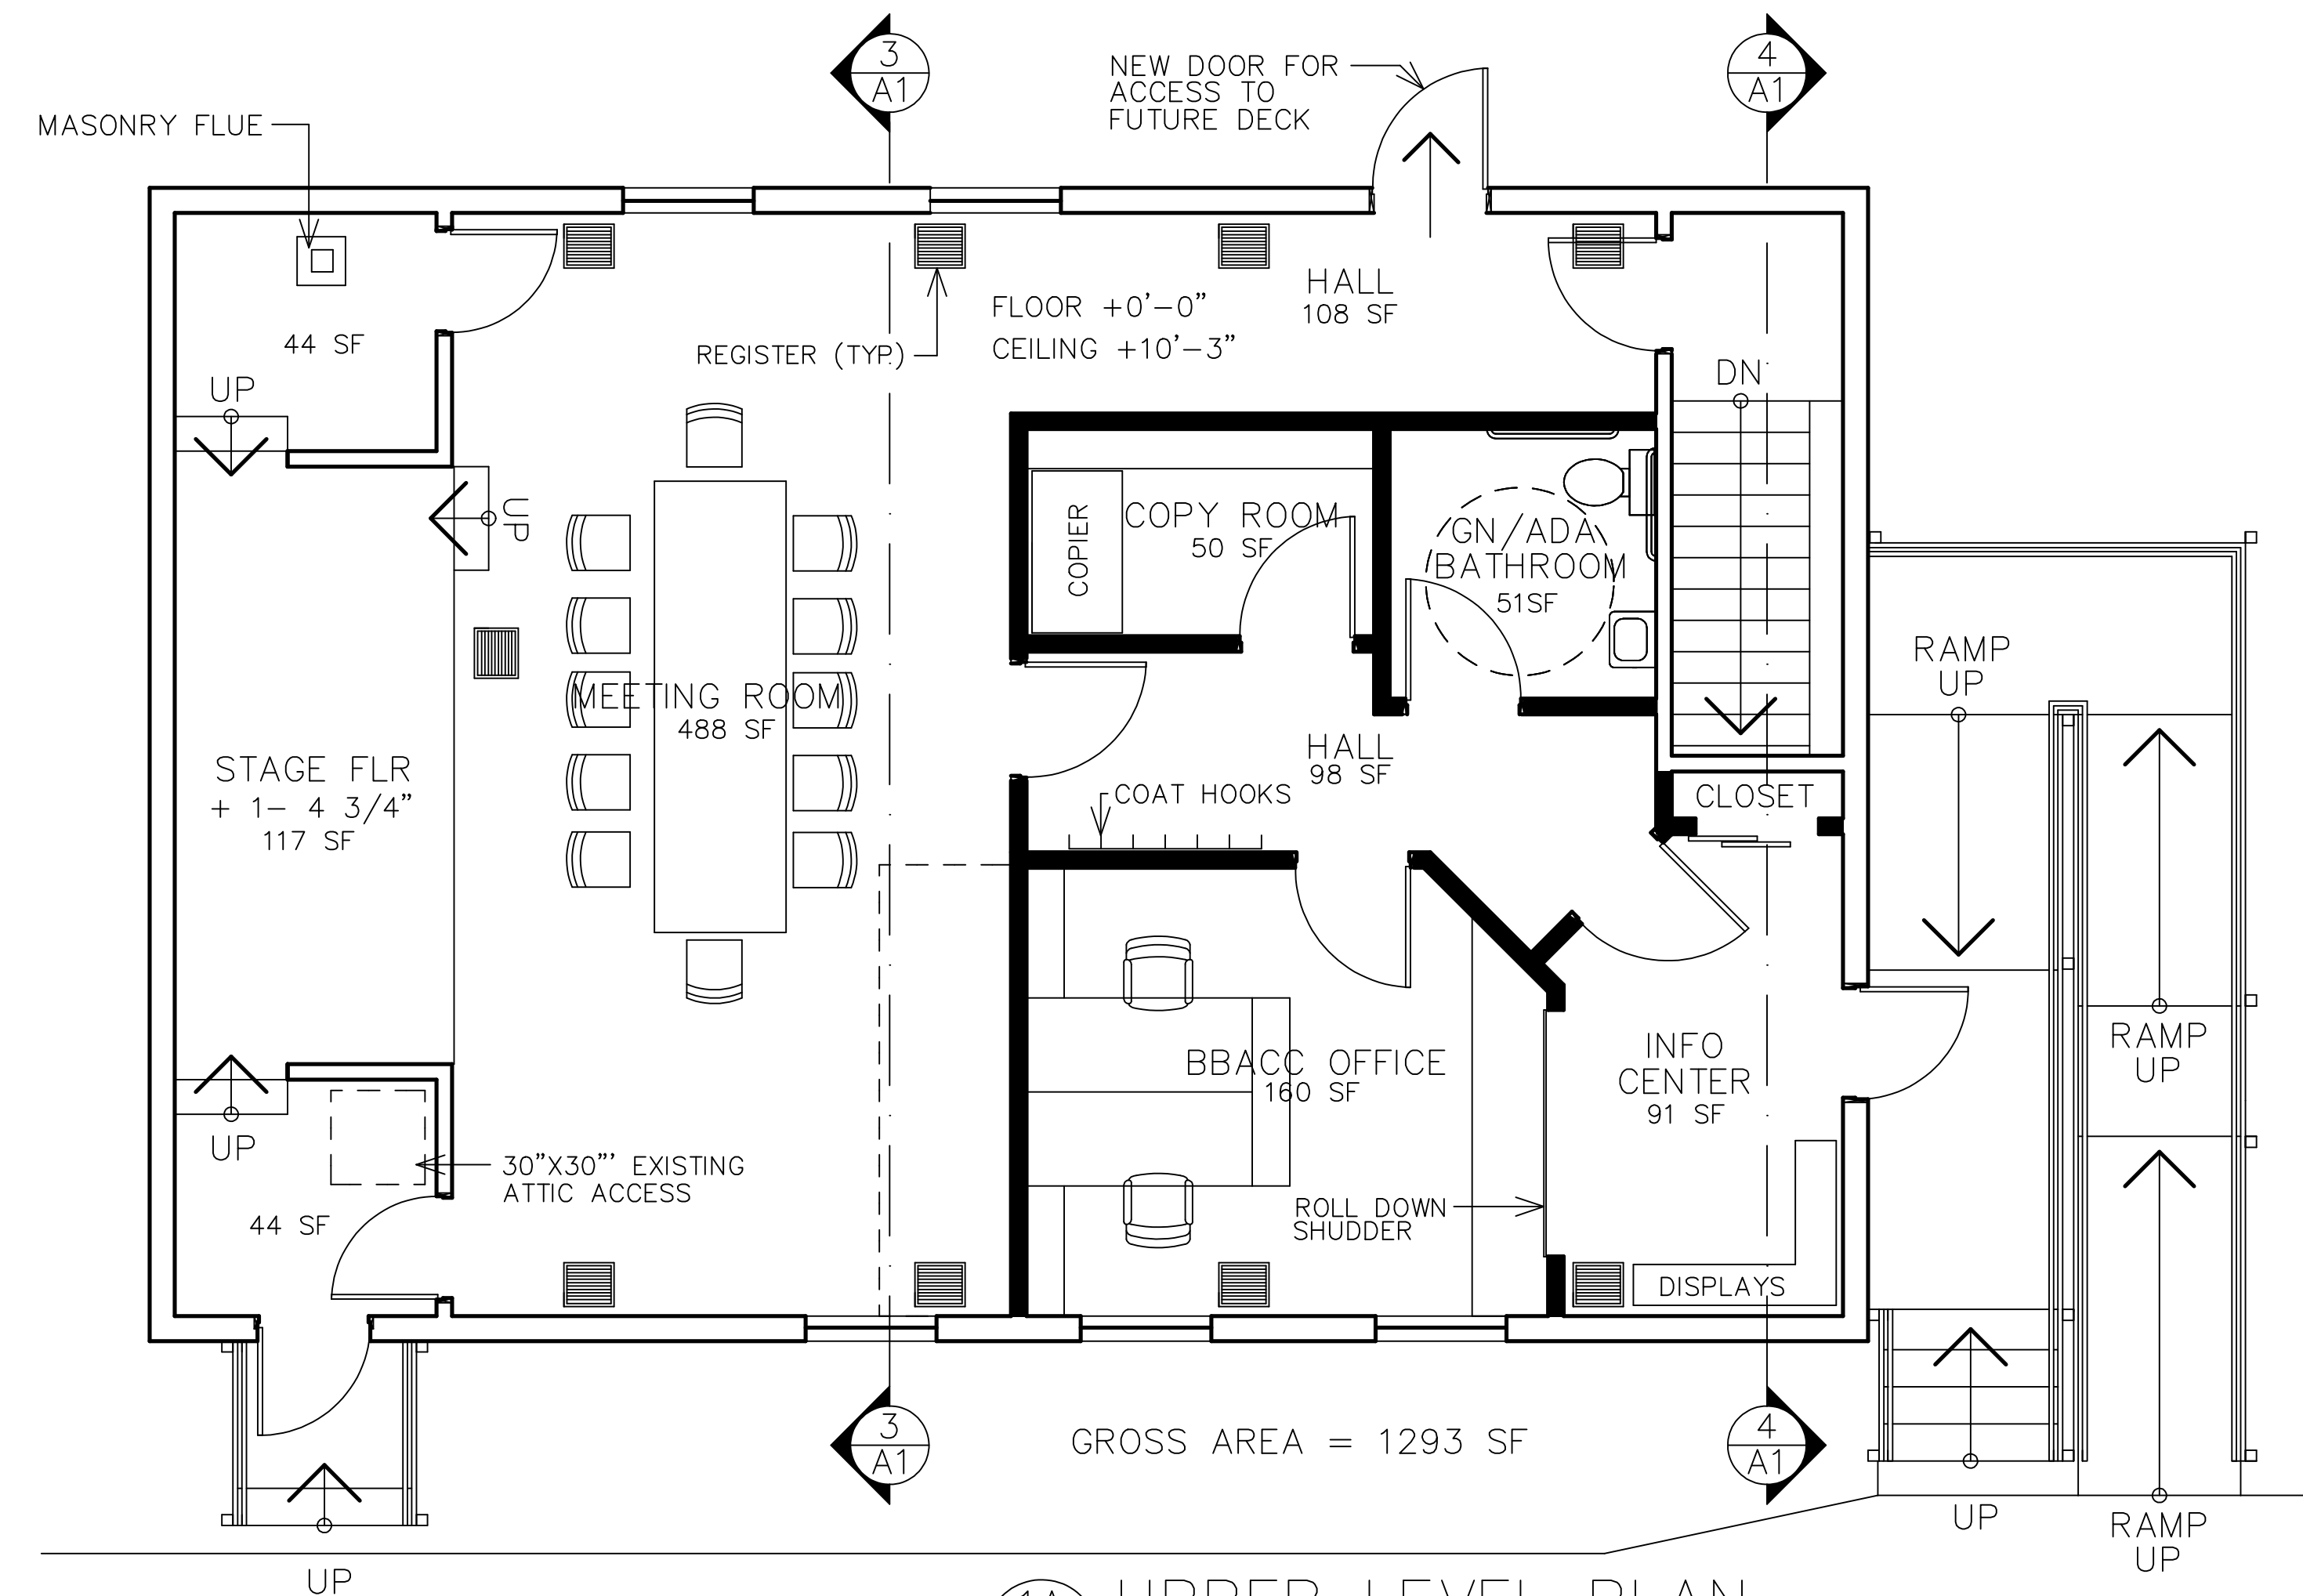



1A  
A1 UPPER LEVEL PLAN  
SCALE: 1/4" = 1'-0"

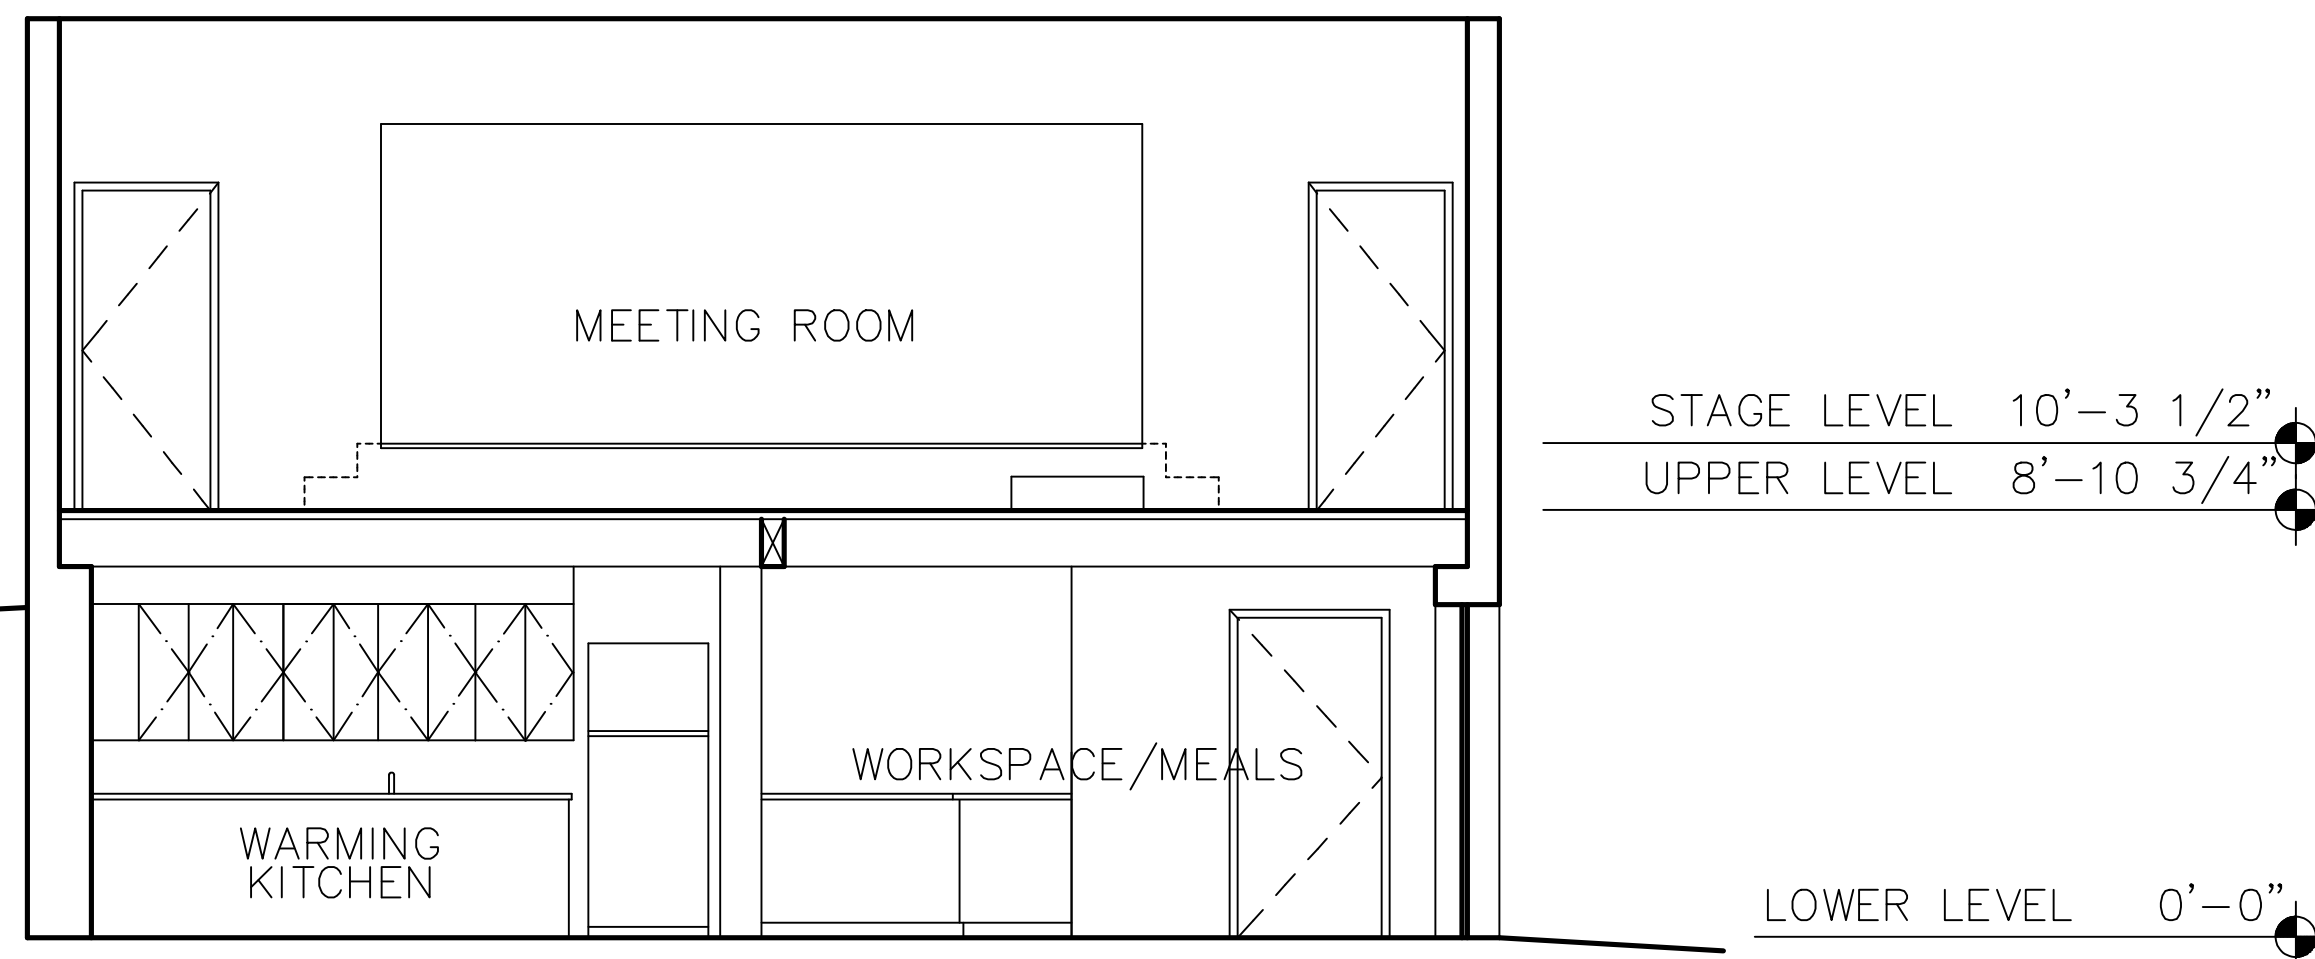

3  
A1 BUILDING SECTION  
SCALE: 1/4" = 1'-0"

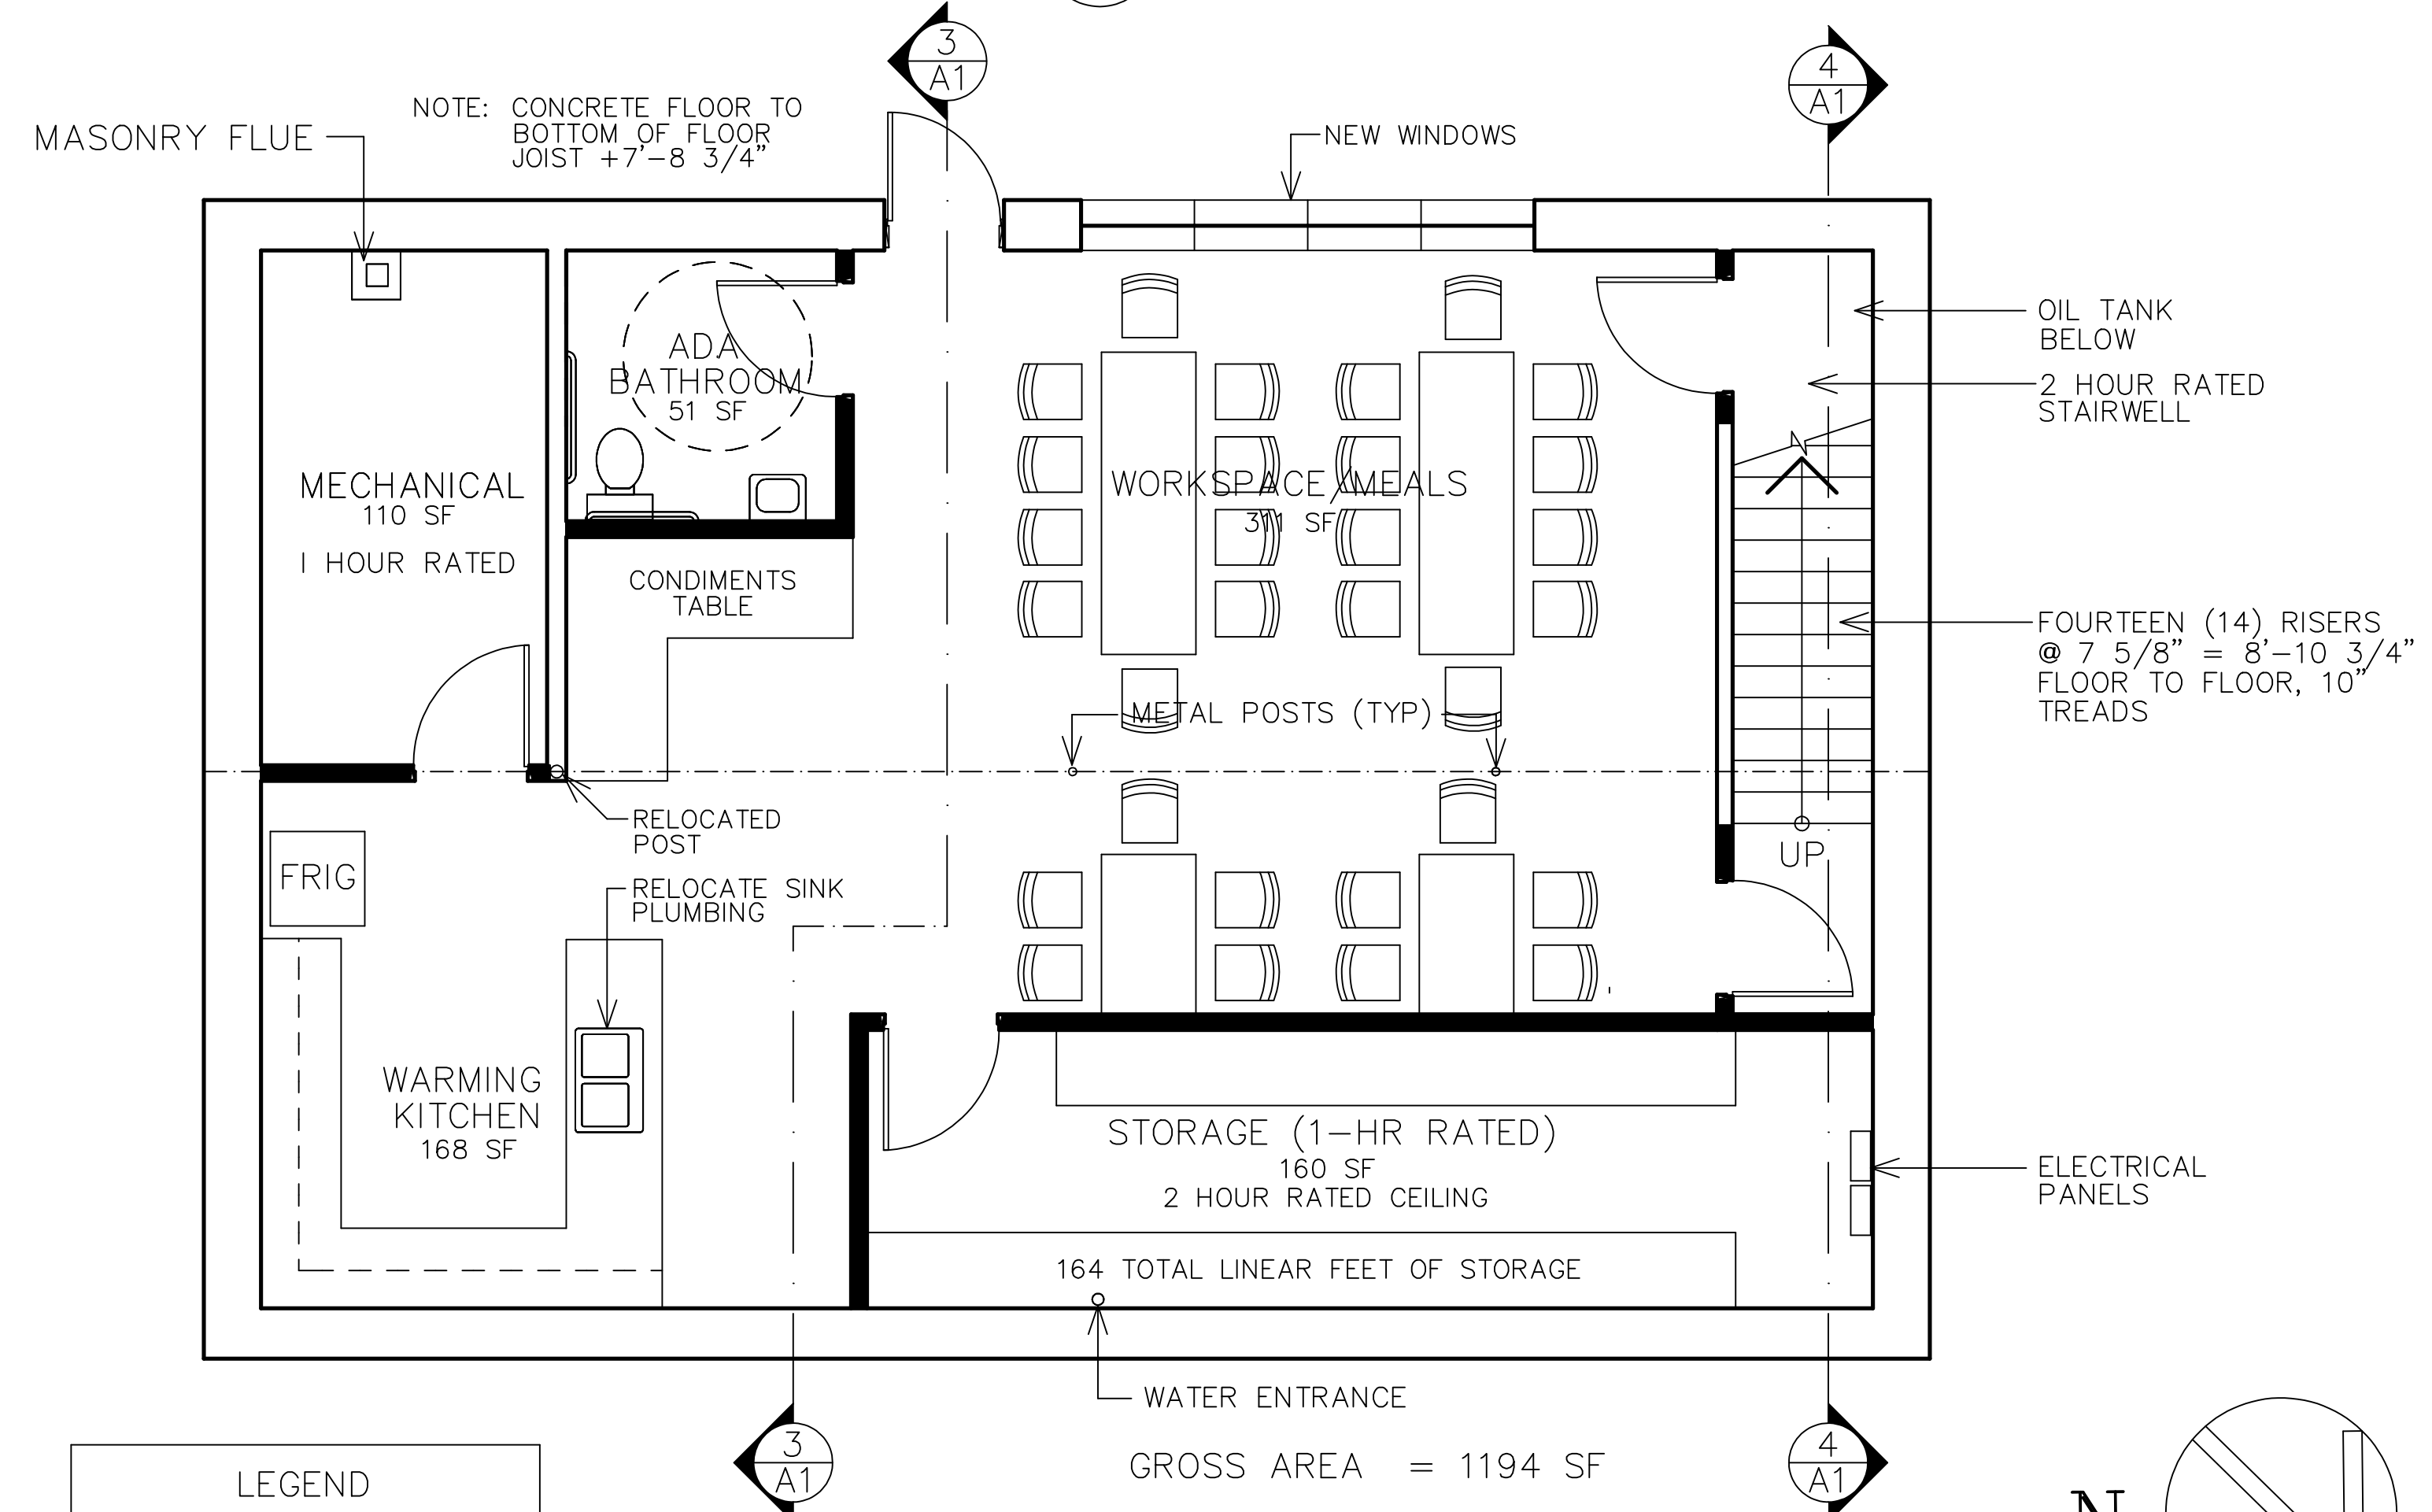

2  
A1 LOWER LEVEL PLAN  
SCALE: 1/4" = 1'-0"

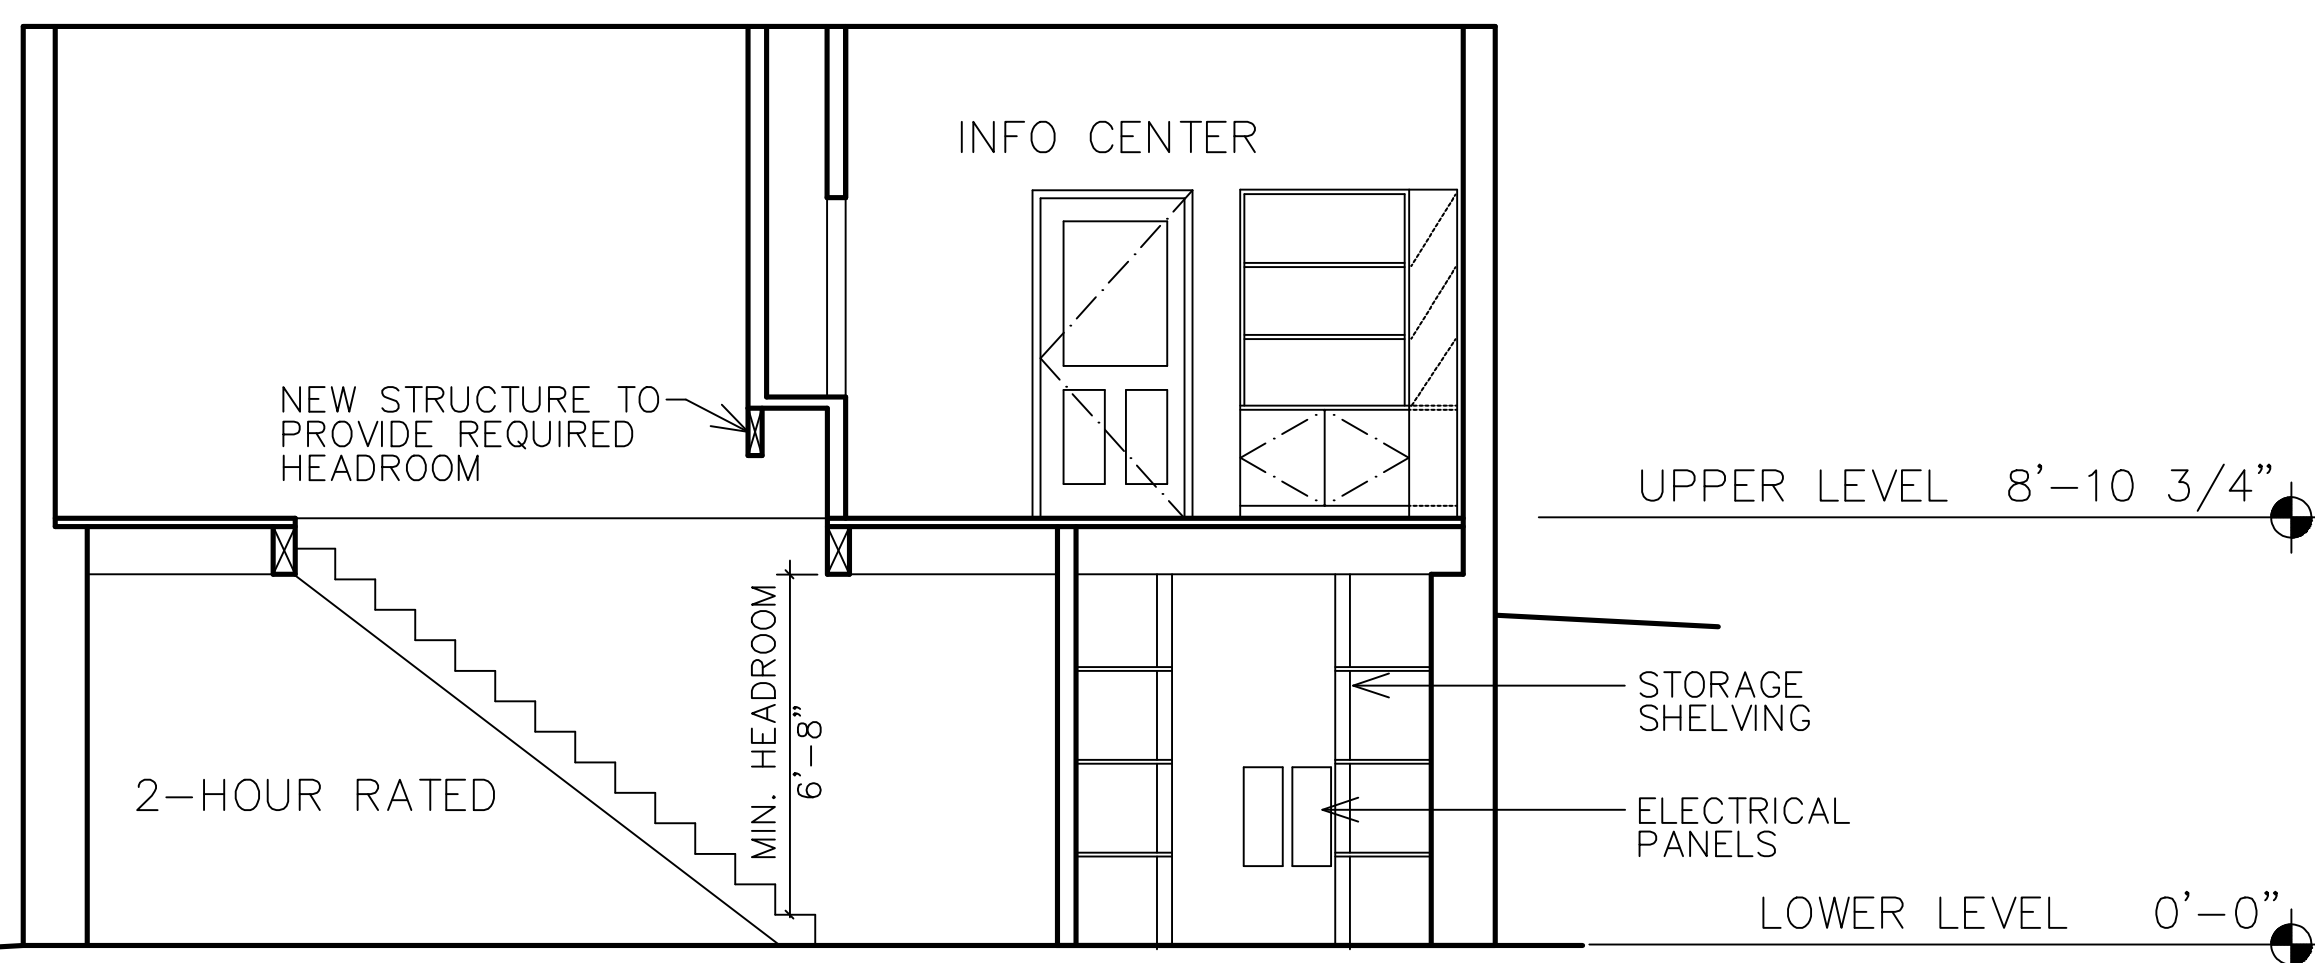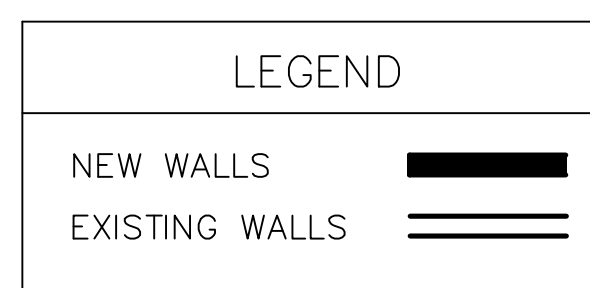

4  
A1 BUILDING SECTION  
SCALE: 1/4" = 1'-0"

